


5-2-ENTREFORNOS-1

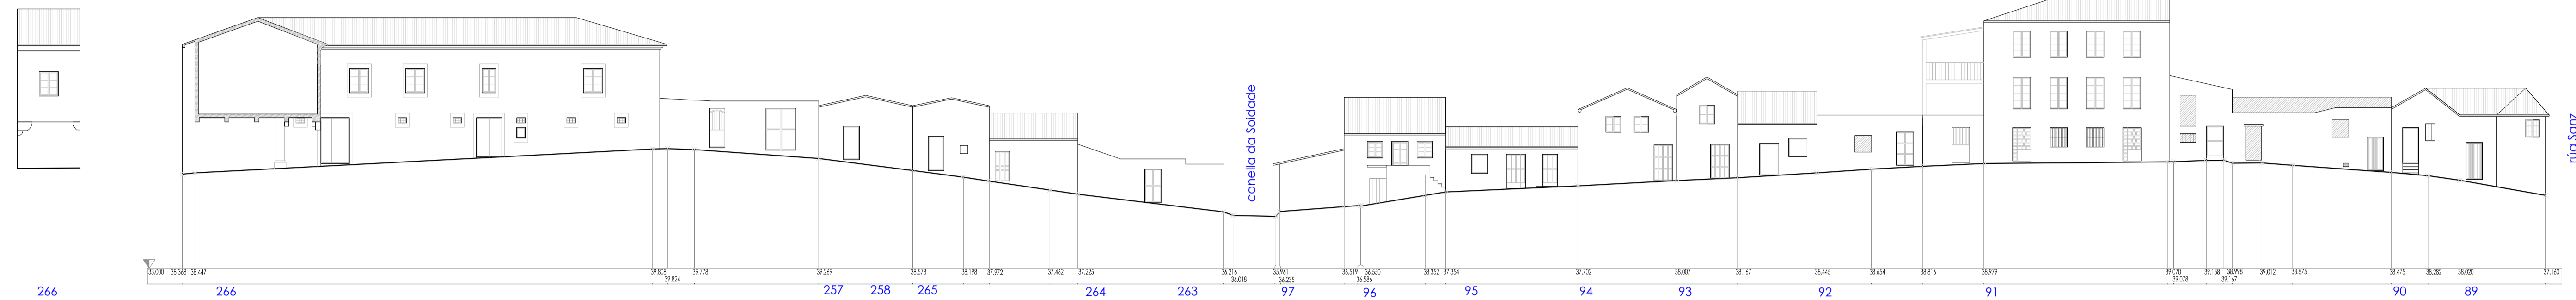

5-2-ENTREFORNOS-2

